


SIDE ELEVATION

MAISONNETTES

NOTES :

1. ENTRANCE WOODEN DOOR AND GRAFIATO
2. OUTSIDE WALLS - BRICKWORK WITH PLASTER
3. CONCRETE FLAT ROOF WITH DOUBLE GLASING
4. ALUMINIUM PATIO DOORS AND WINDOWS WITH DOUBLE GLASING
5. METAL RAILING
6. ENTRANCE BOUNDARY WALLS BUILT WITH LOCAL STONE
7. PILLARS ON EITHER SIDE OF THE GATE WITH LIGHT PROVISION ON TOP

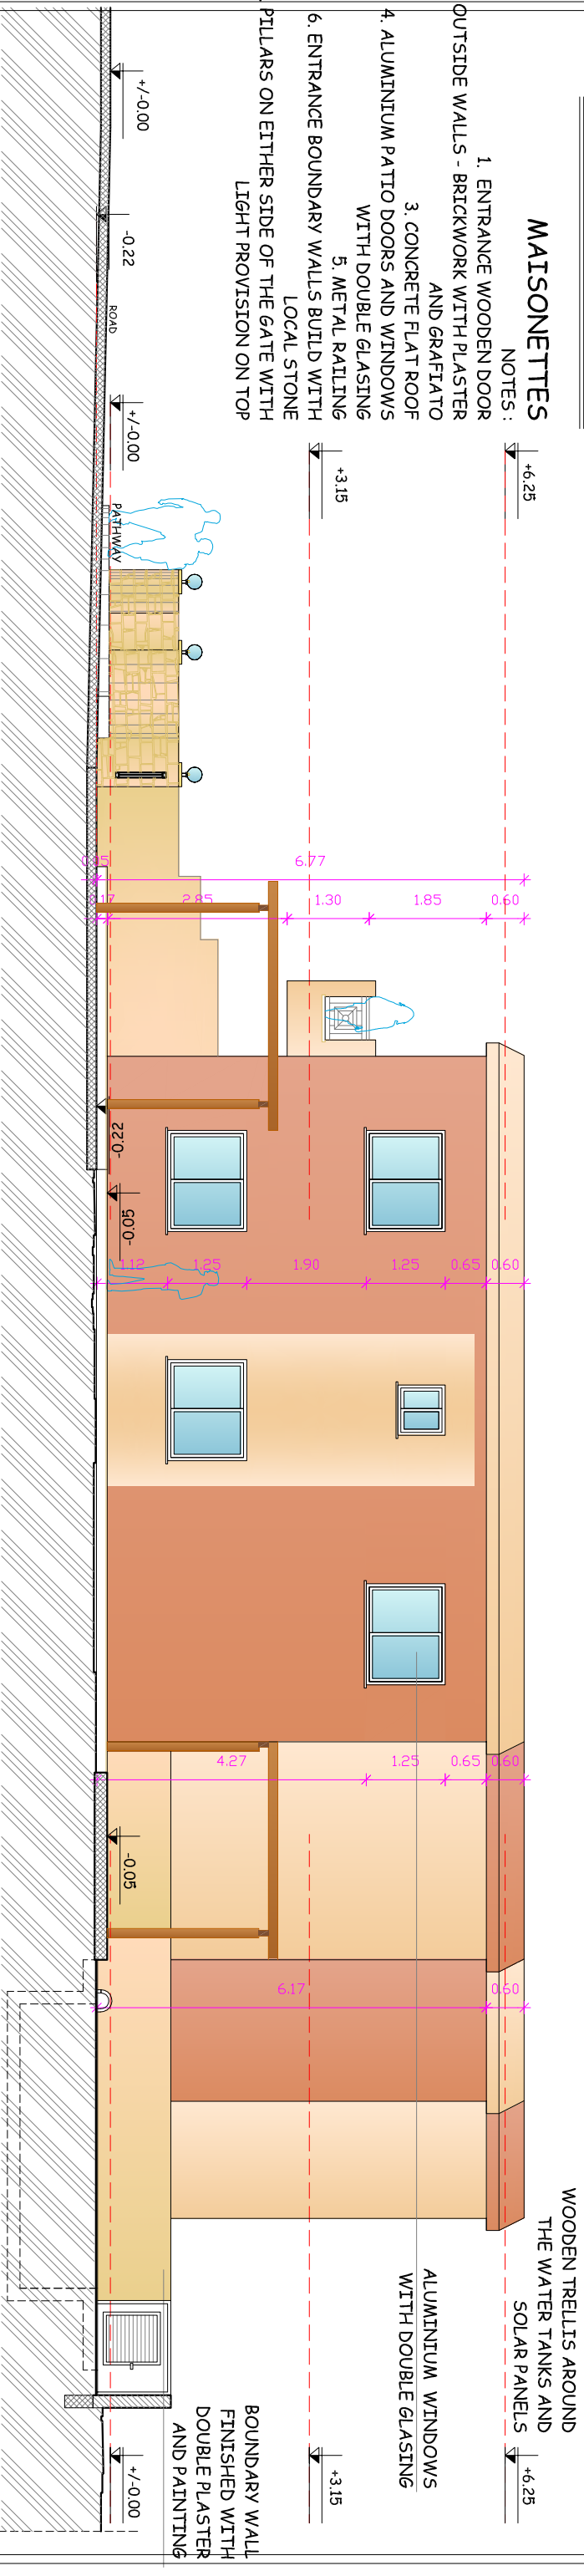

SIDE ELEVATION

HEHTH - ECTH	LEH - IACTHLEK - SUPH - LLEK	HU - CHHAKK
PROJECT MANAGER :		

PROJECT NAME :	TIMI PLOT 372
DESIGNED FOR :	J. ARISTODEMOU

TEAM OF ARCHITECTS/ENGINEERS	CHRISTOS TSANGARIS - ARCHITECT DPLG Dagmara Kawalec - ARCHITECT DPLG
------------------------------	---

NO. / DESC.	DRAWN	SCALE	DATE	PROJECT NO.	DATE OF ISSUE
		1:100			04
DRAWING TITLE : MAISONNETTE No.6 ELEVATION					